


SECT. 1 BRICK COLUMN

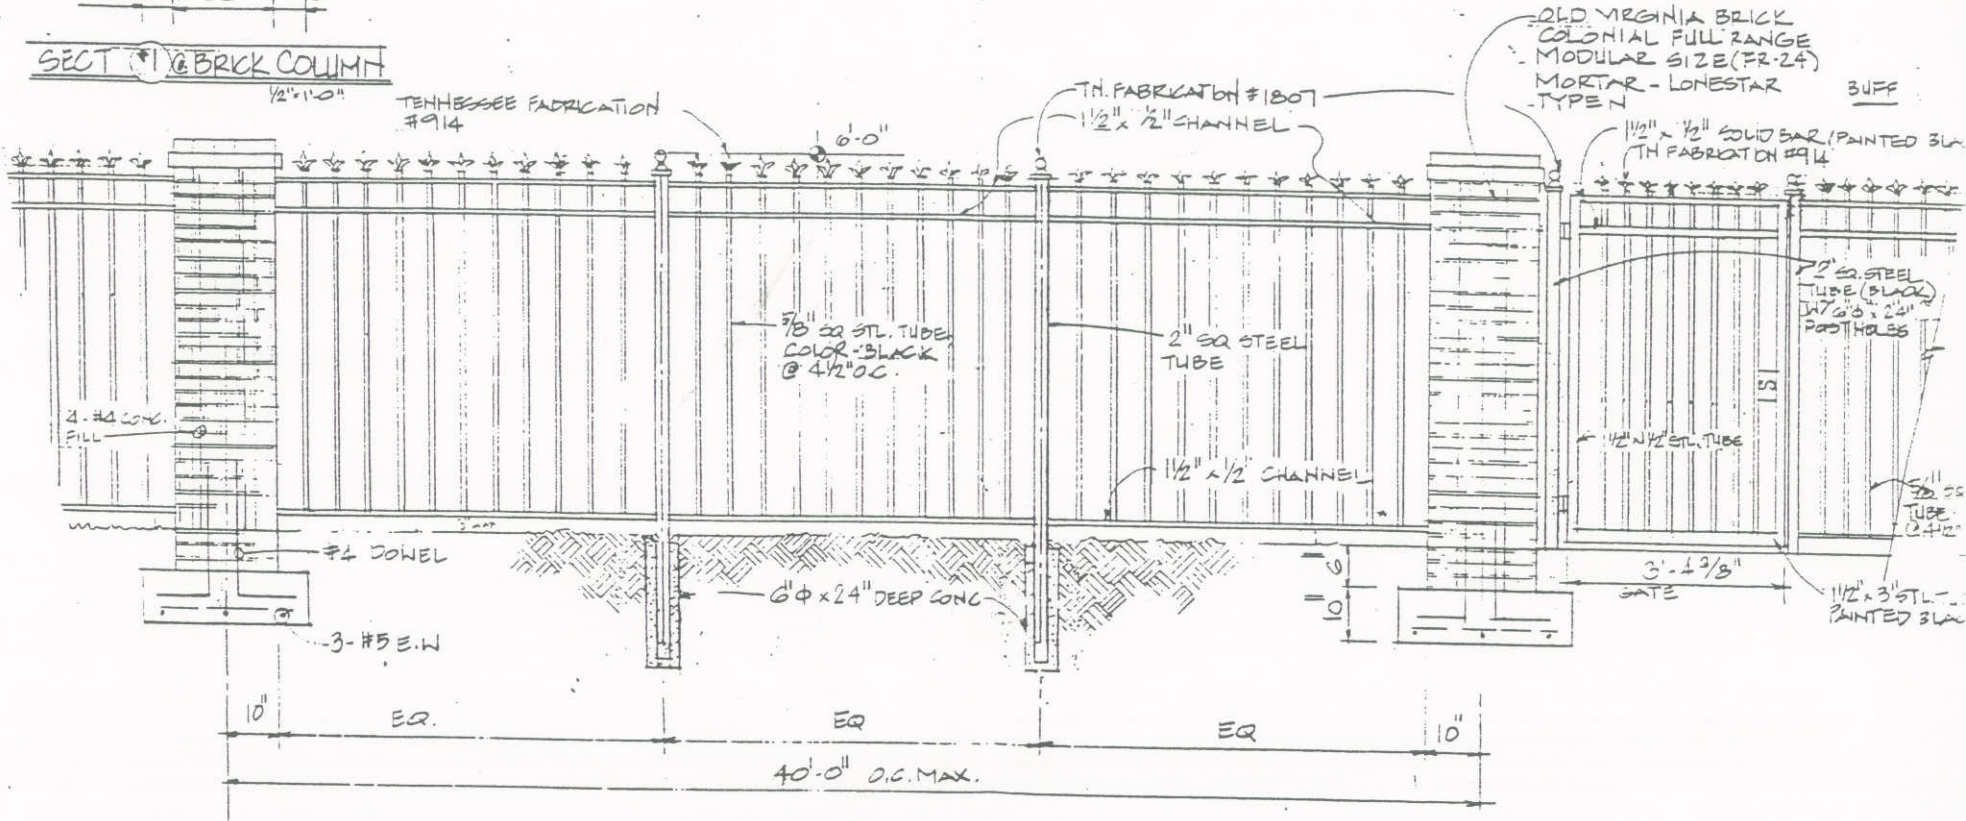


IRON FENCE W/ BRICK COLUMNS

SCALE: HTS

BRAYSTONE PARK
 BELLVERVILLE, TN.
 MILLARD & STEVENS, ARCHITECT

IF FENCING IS REQ'D
 BY CODE, ~~FENCE~~ ALONG
 THE COS AS IT MUST
 BE TO THE COMMUNITY
 SET STANDARD. WROUGHT
 IRON W/ BRICK COLUMNS.

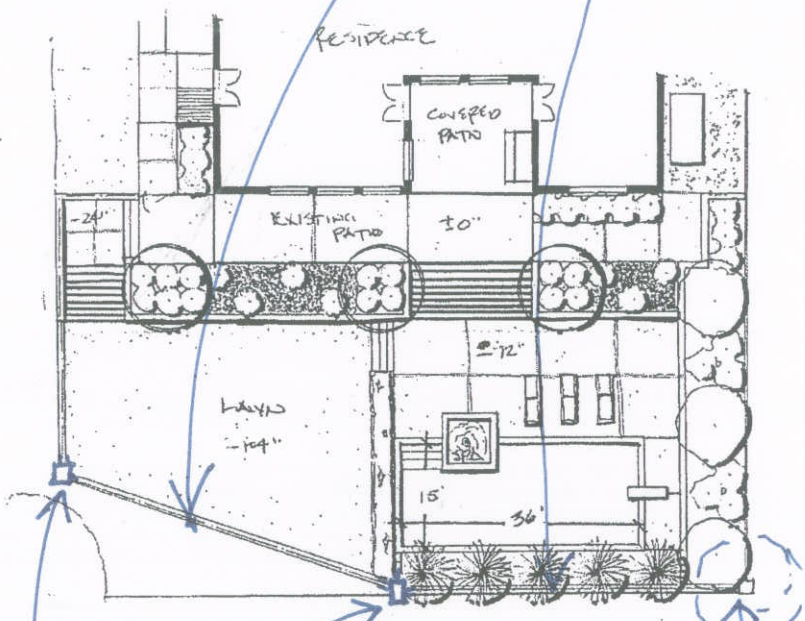


ADD (TWO) MORE BRICK
 COLUMNS TO MATCH THIS
 EXISTING ONE.

| REVISIONS | BY |
|-----------|----|
| | |
| | |
| | |
| | |
| | |
| | |
| | |

| | |
|-------|--|
| DATE | |
| SCALE | |
| DRAWN | |
| CHECK | |
| DATE | |
| BY | |


3/24/09

IS THIS IRON OR WOOD?
EITHER IS FINE.

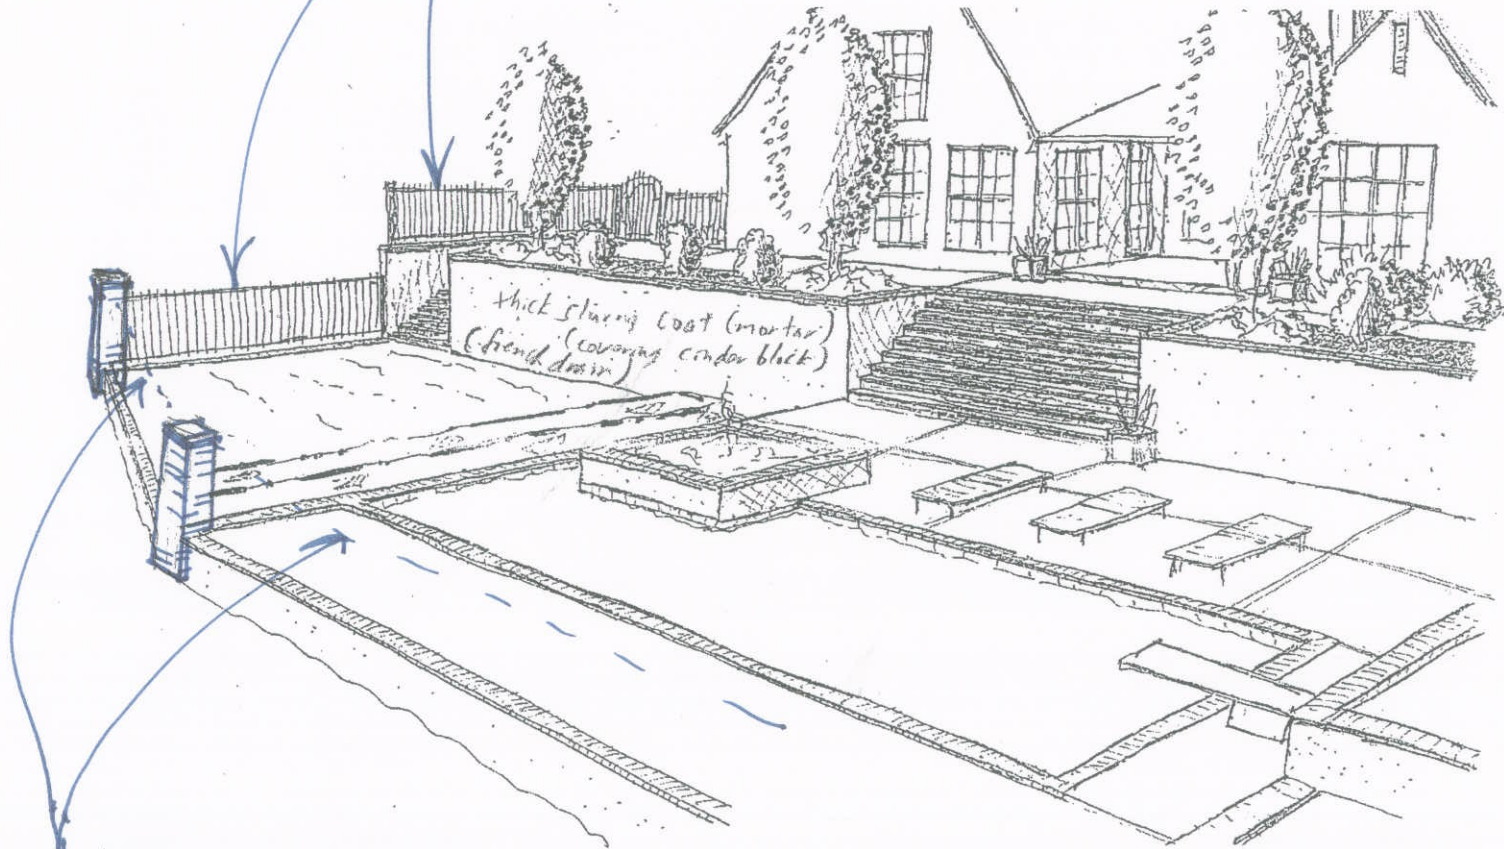

FENCING HERE
MUST BE IRON PER
THE BRAYSTONE
STANDARD (ATTACHED)

3/24/09

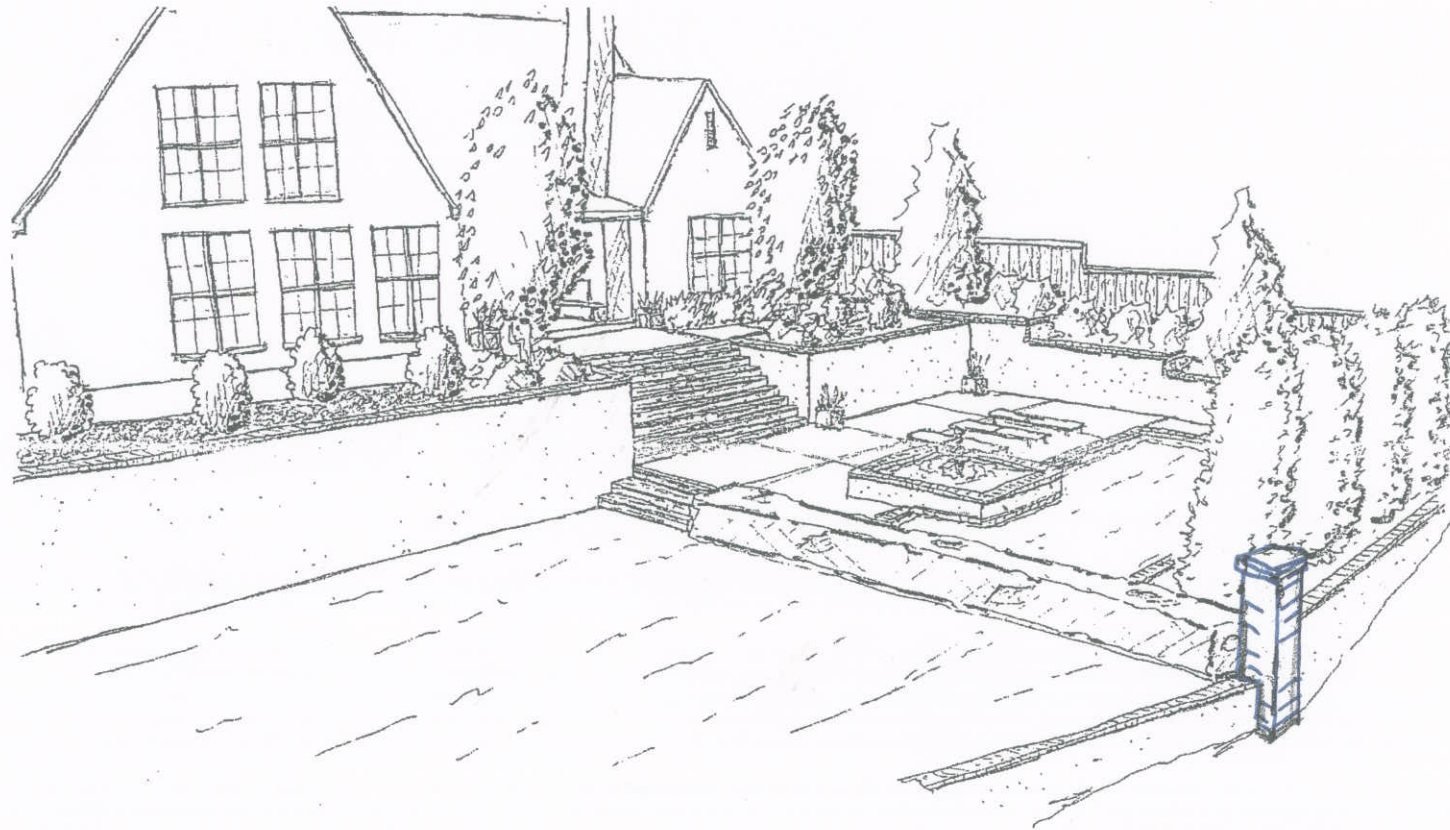

3/24/09